


Olive to Willamette

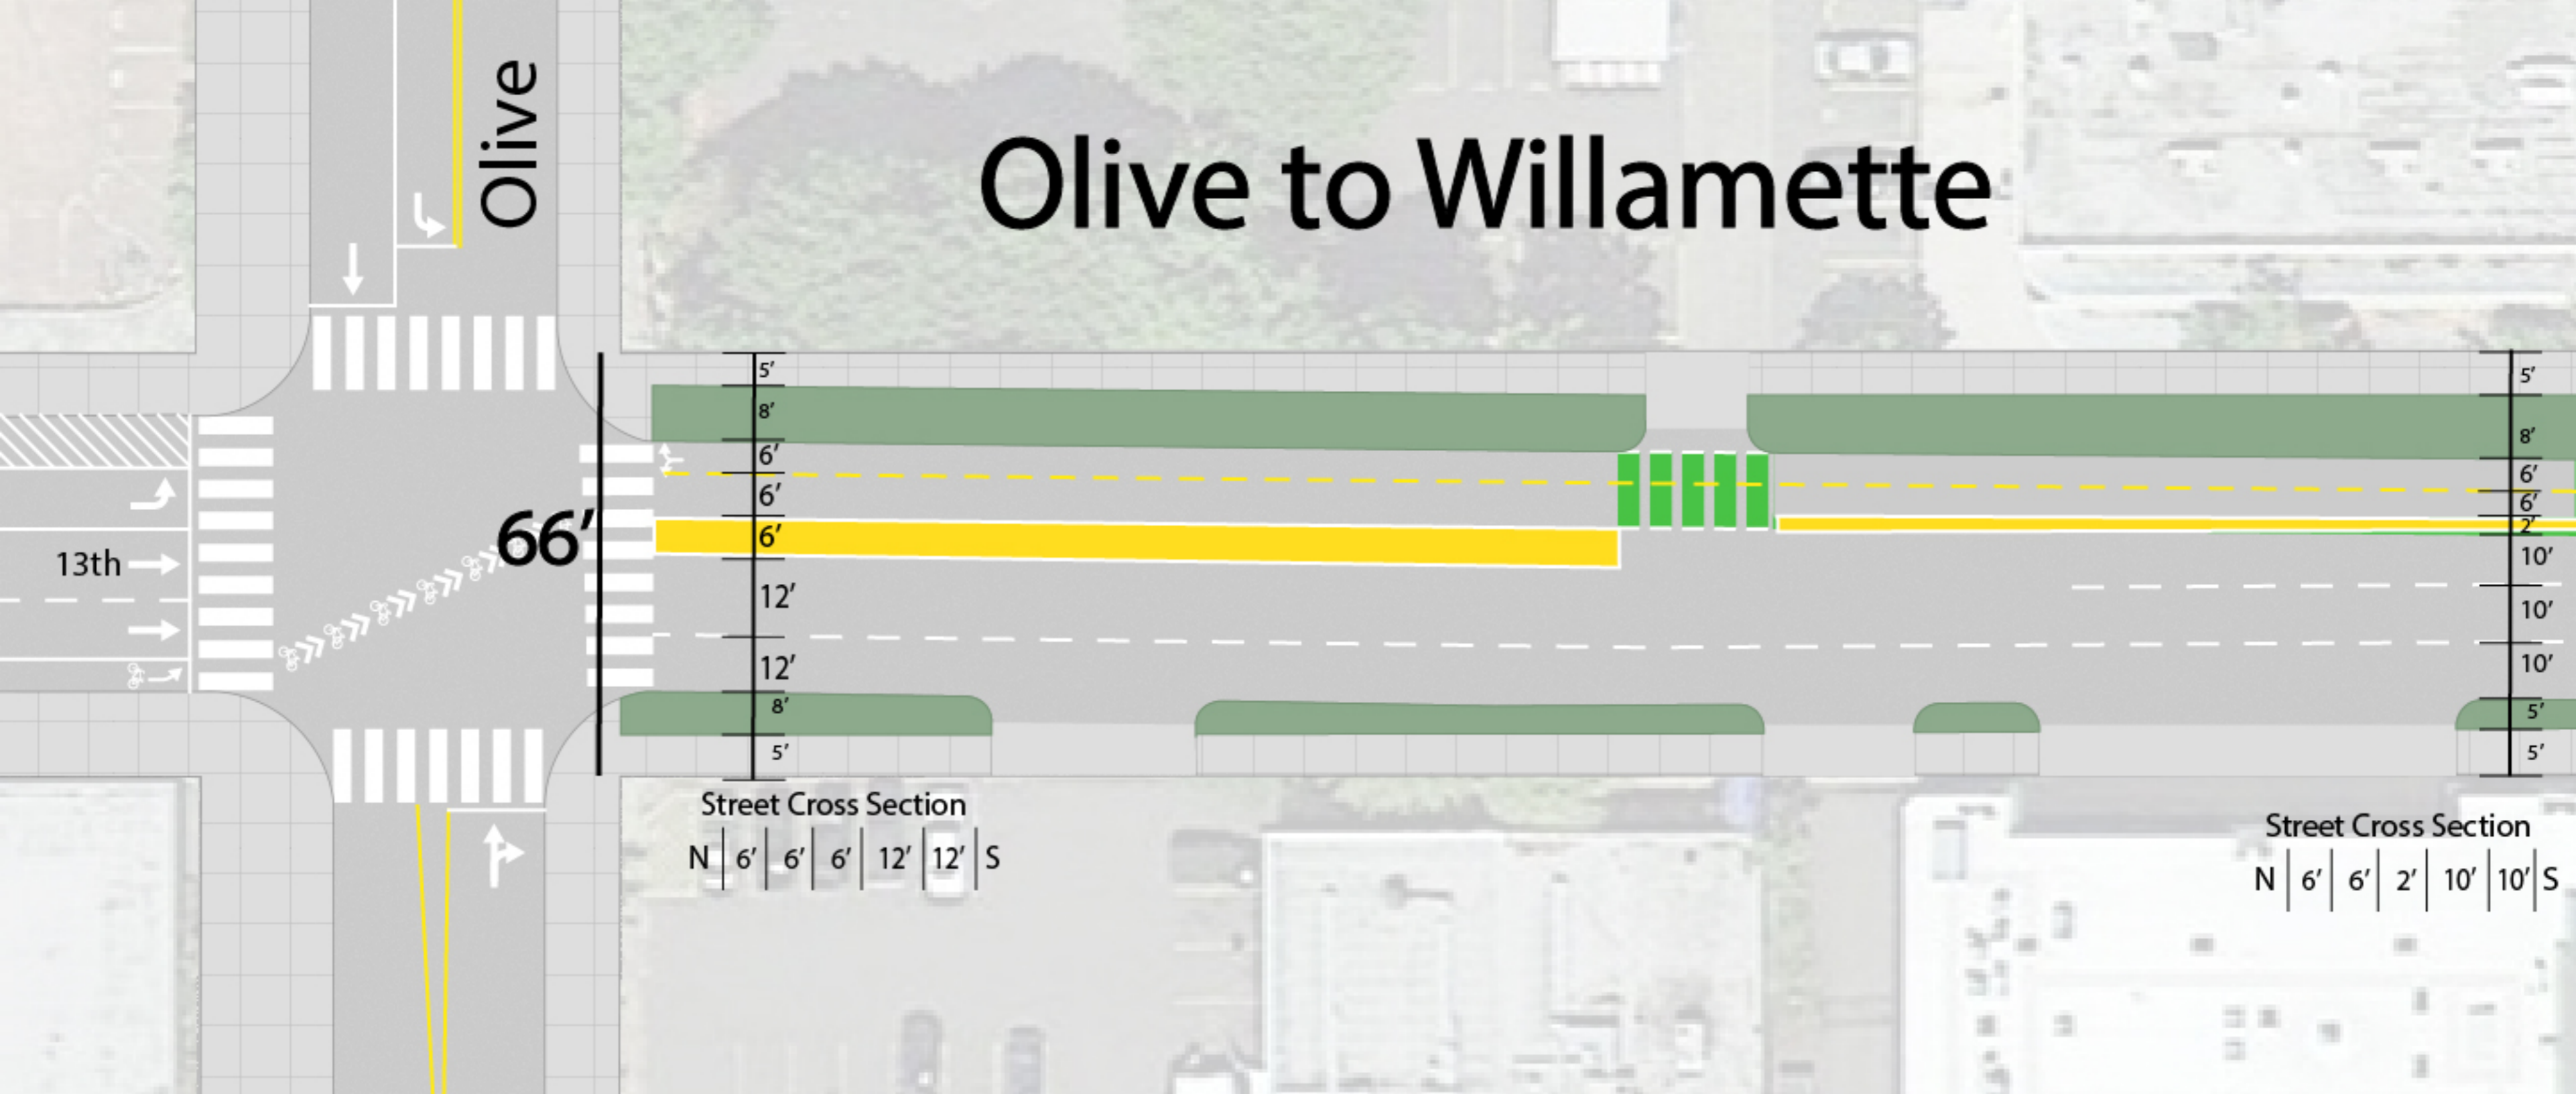

Olive

13th

66'

Street Cross Section
N | 6' | 6' | 6' | 12' | 12' | S

Street Cross Section
N | 6' | 6' | 2' | 10' | 10' | S