


Ferry

Ferry to Patterson

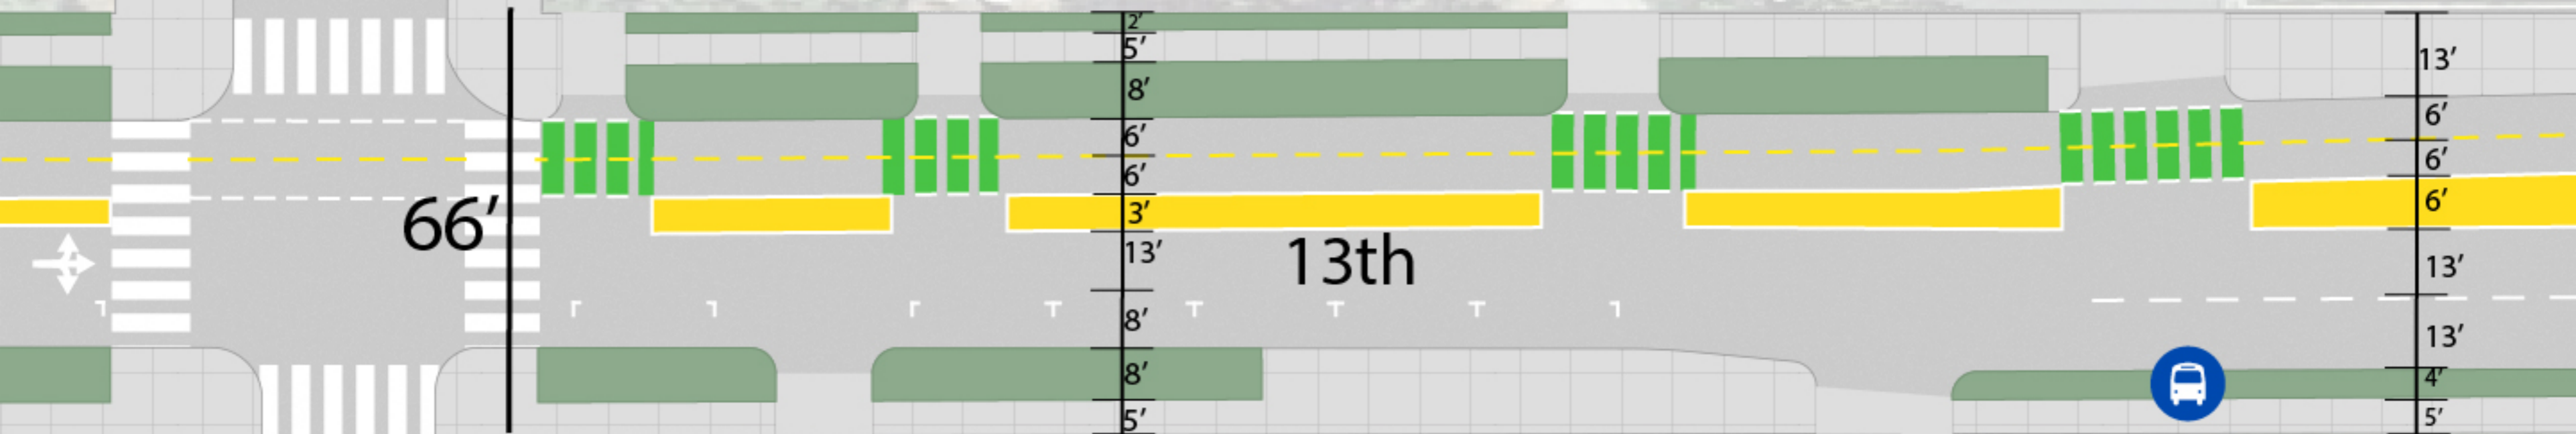

Street Cross Section

N | 6' | 6' | 3' | 13' | 8' | S

Street Cross Section

N | 6' | 6' | 6' | 13' | 13' | S