


Patterson to Hilyard

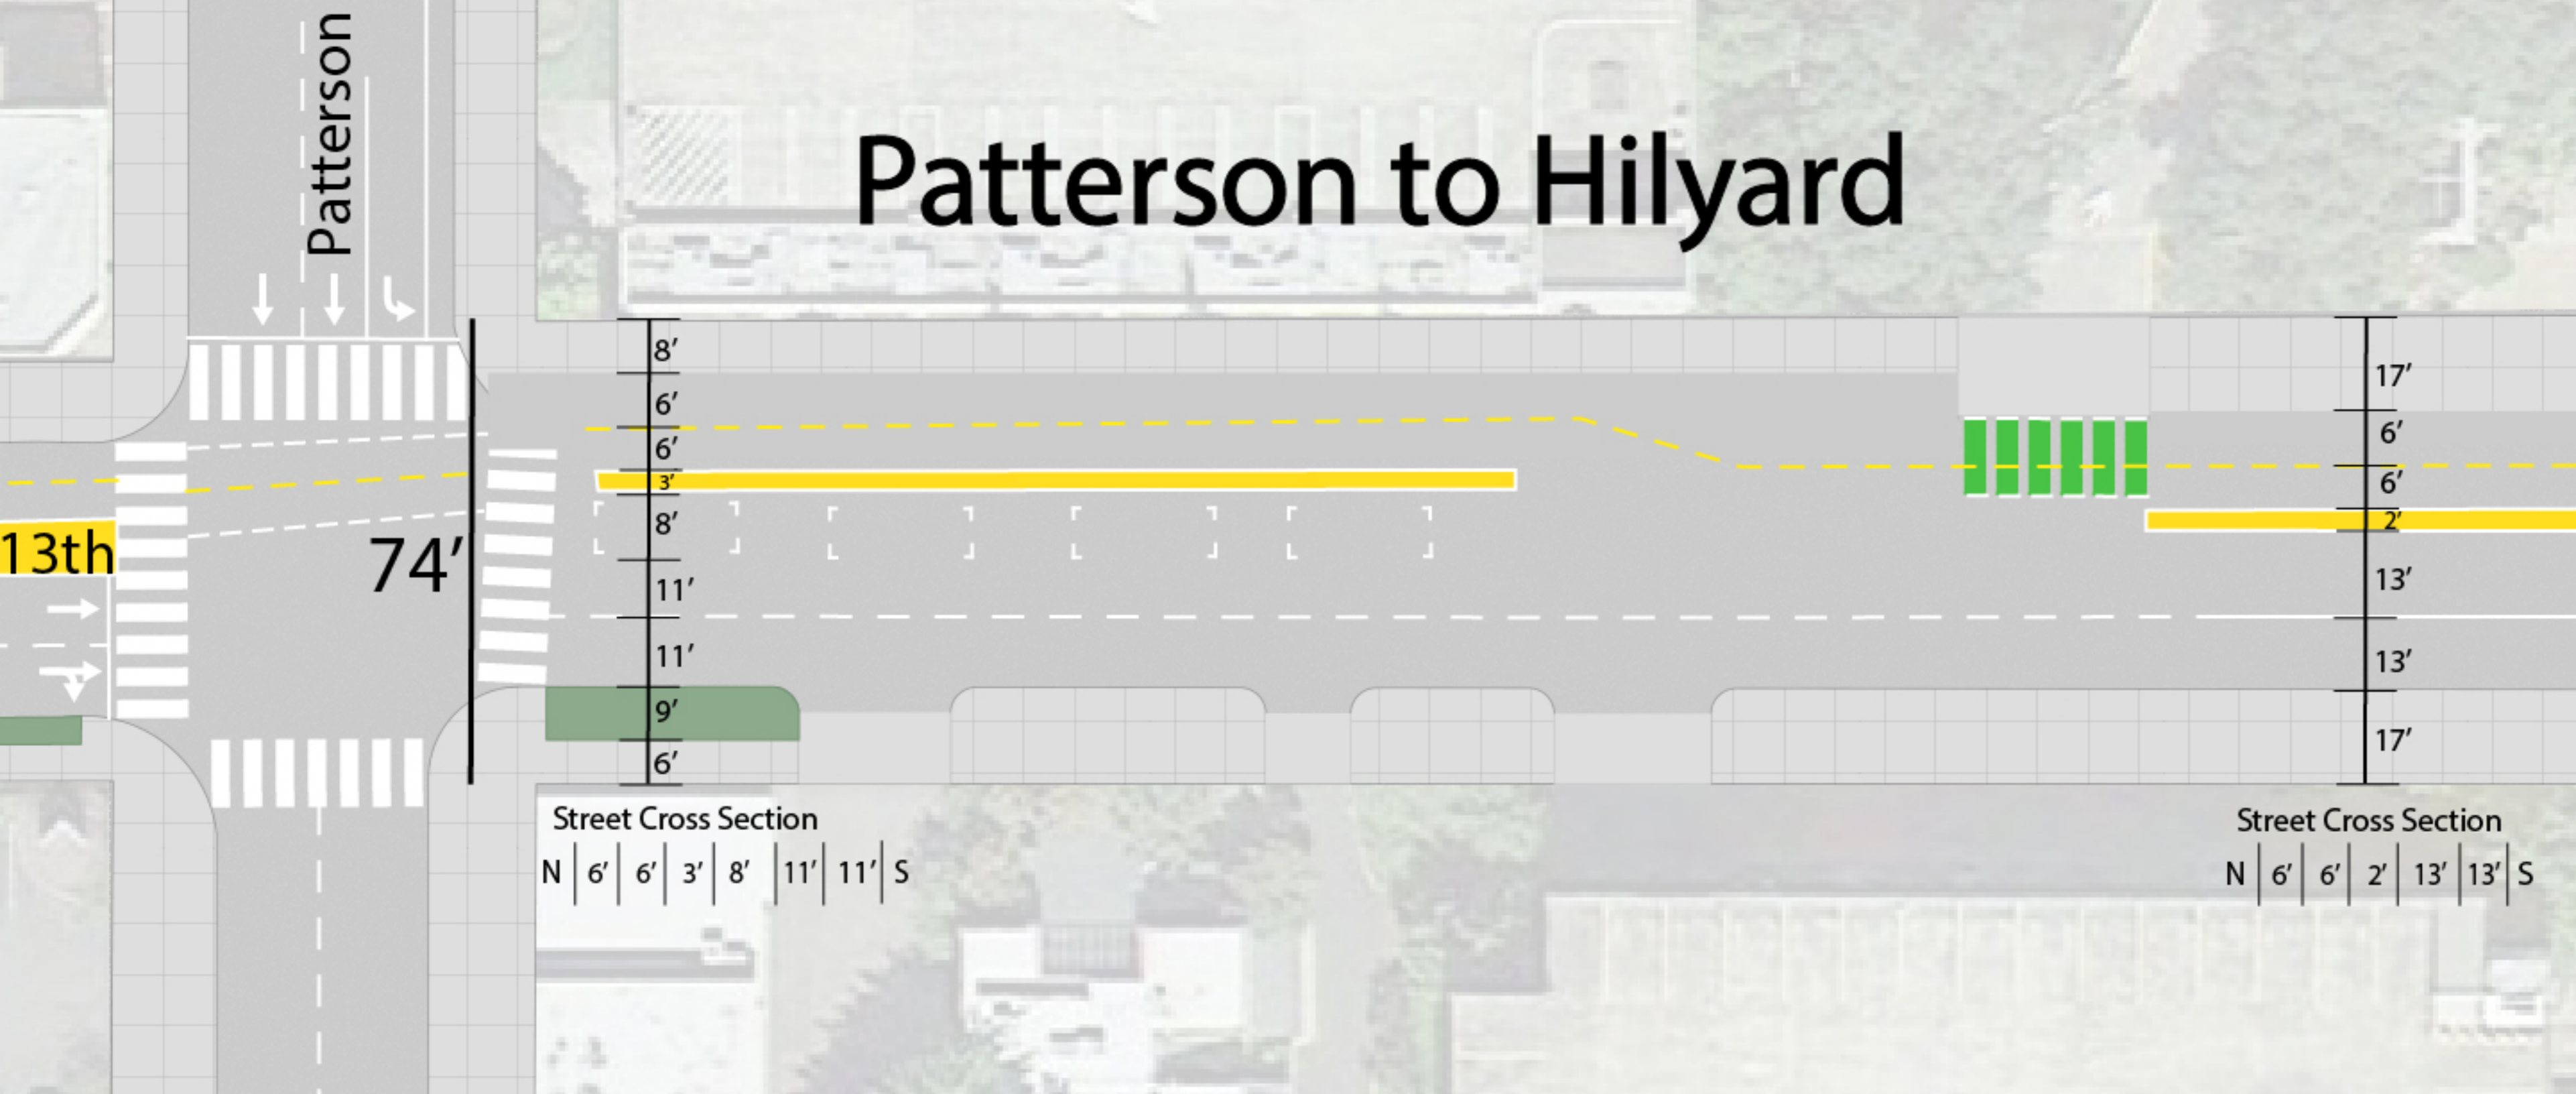

Patterson

13th

74'

Street Cross Section
 N | 6' | 6' | 3' | 8' | 11' | 11' | S

Street Cross Section
 N | 6' | 6' | 2' | 13' | 13' | S

8'
6'
6'
3'
8'
11'
11'
9'
6'

17'
6'
6'
2'
13'
13'
17'