


# Alder and 13th

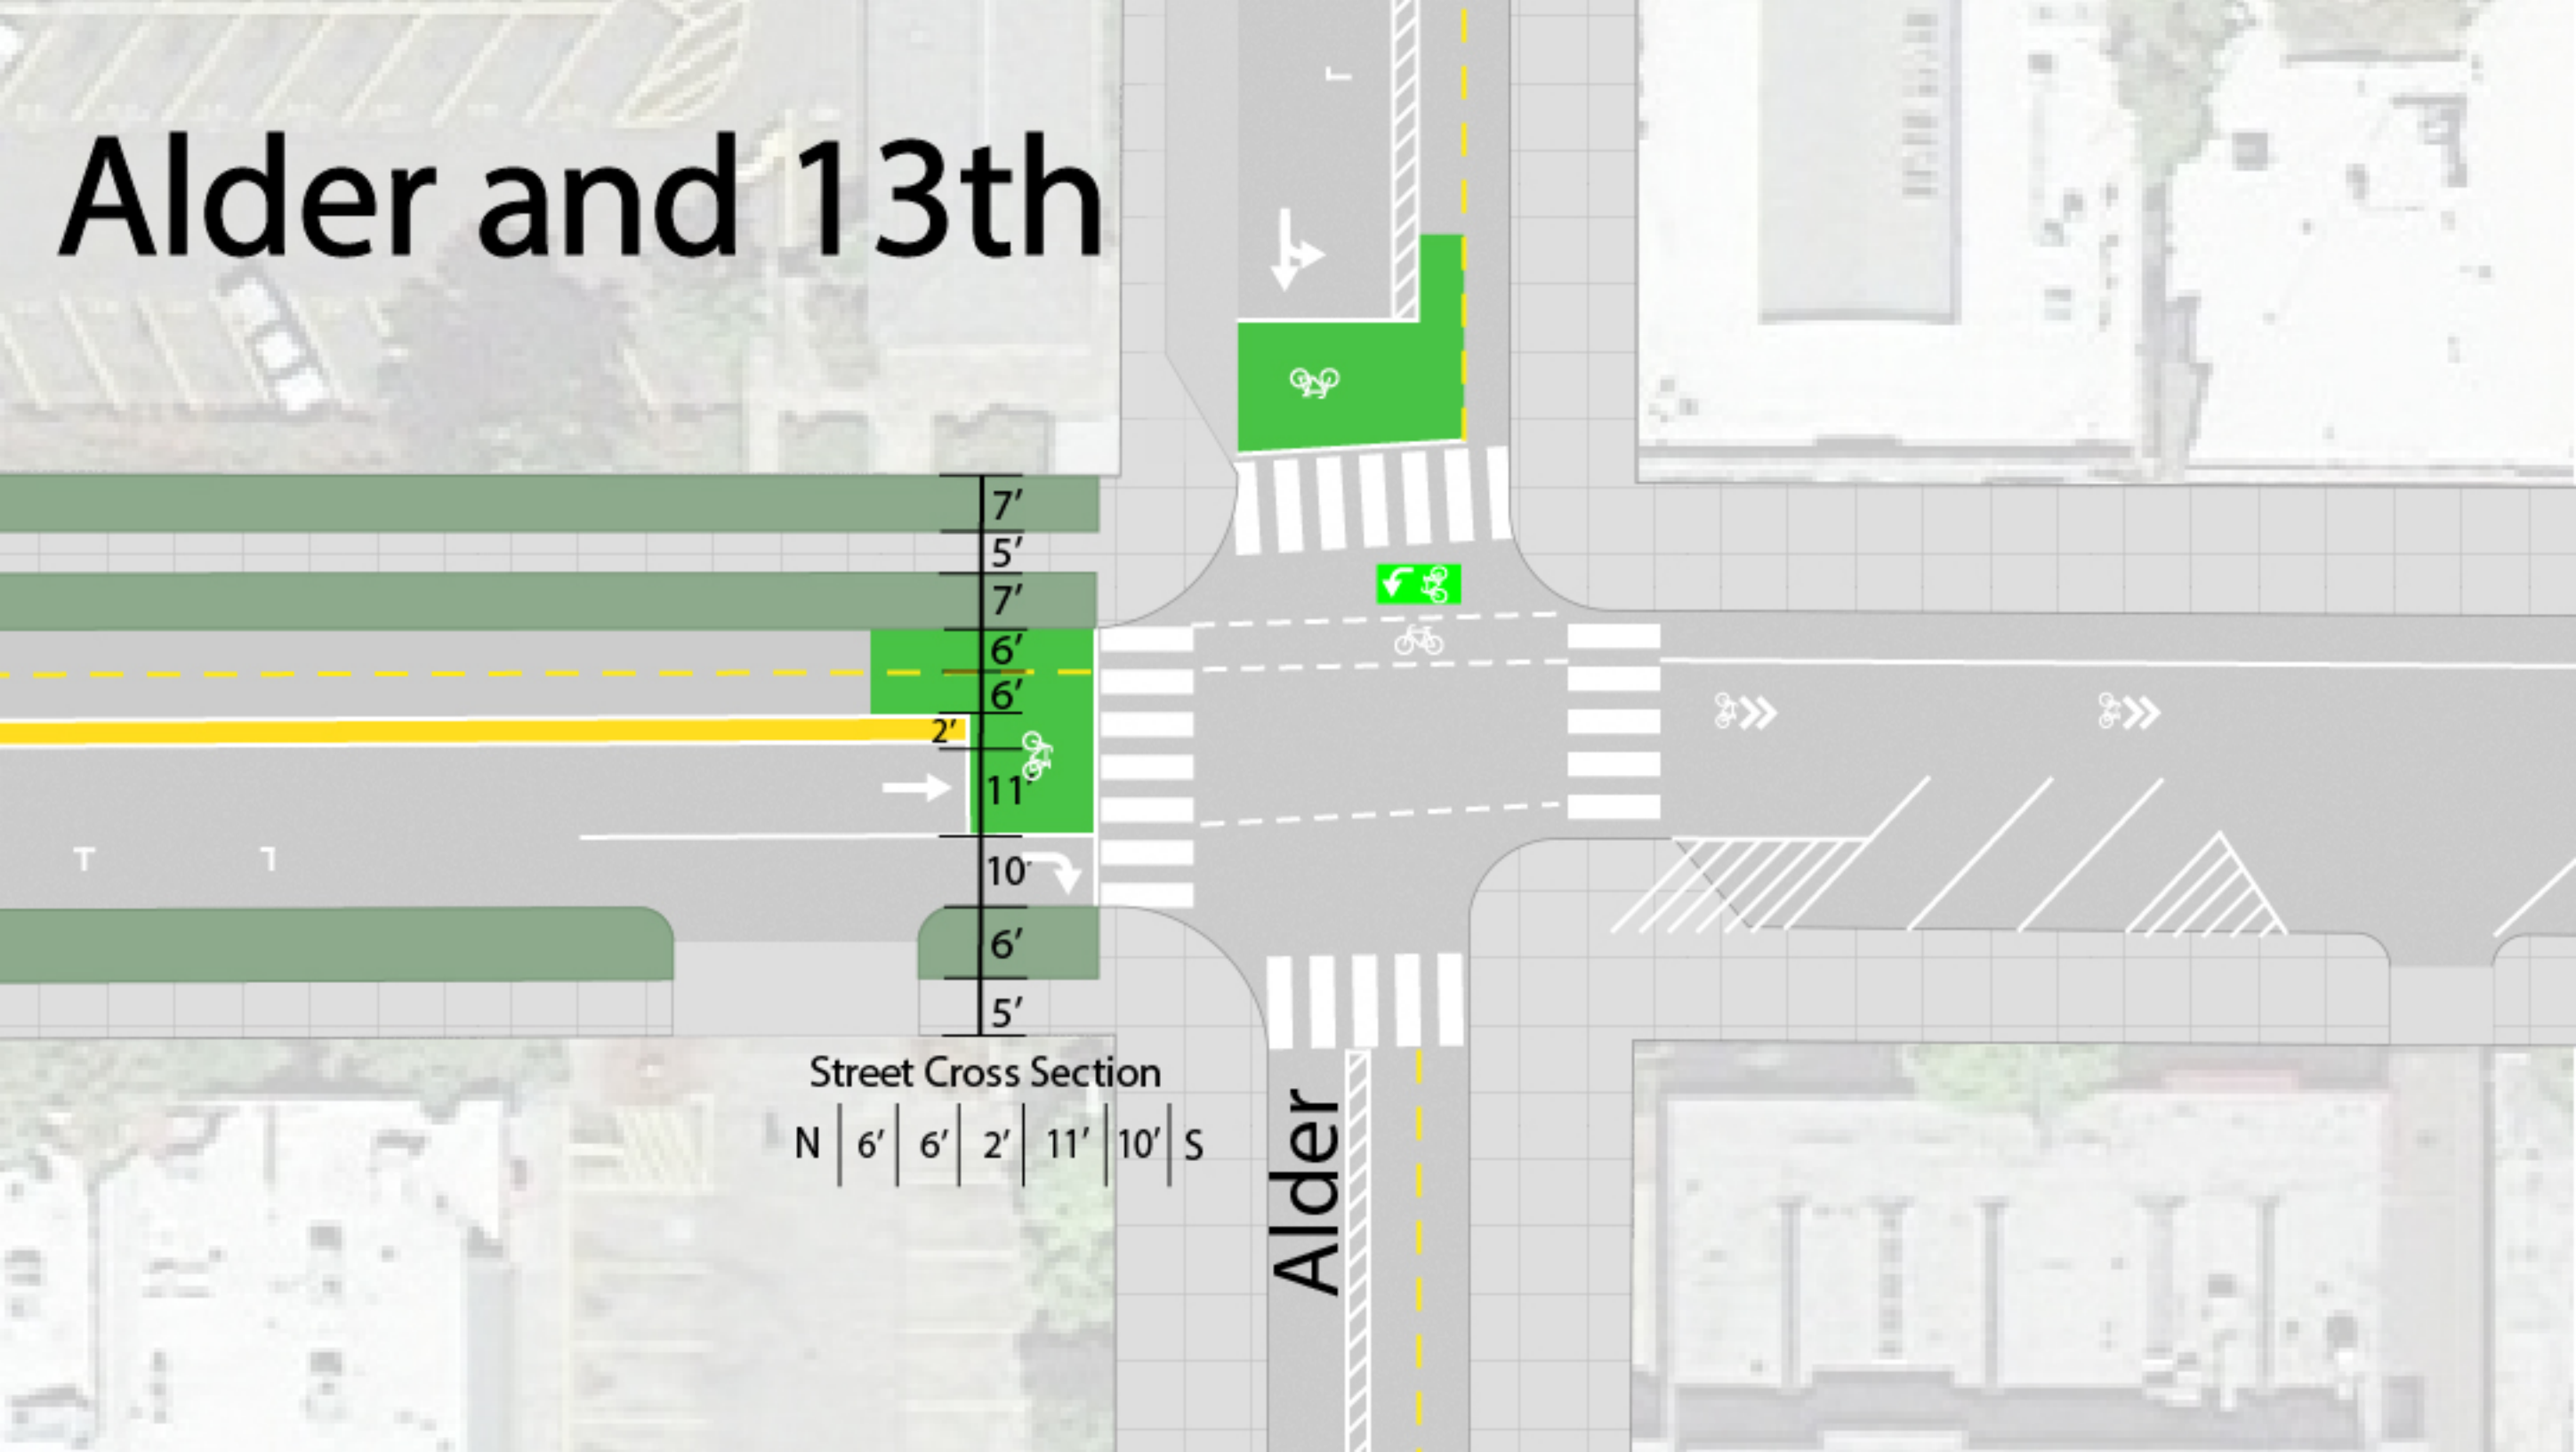

Street Cross Section  
N | 6' | 6' | 2' | 11' | 10' | S