




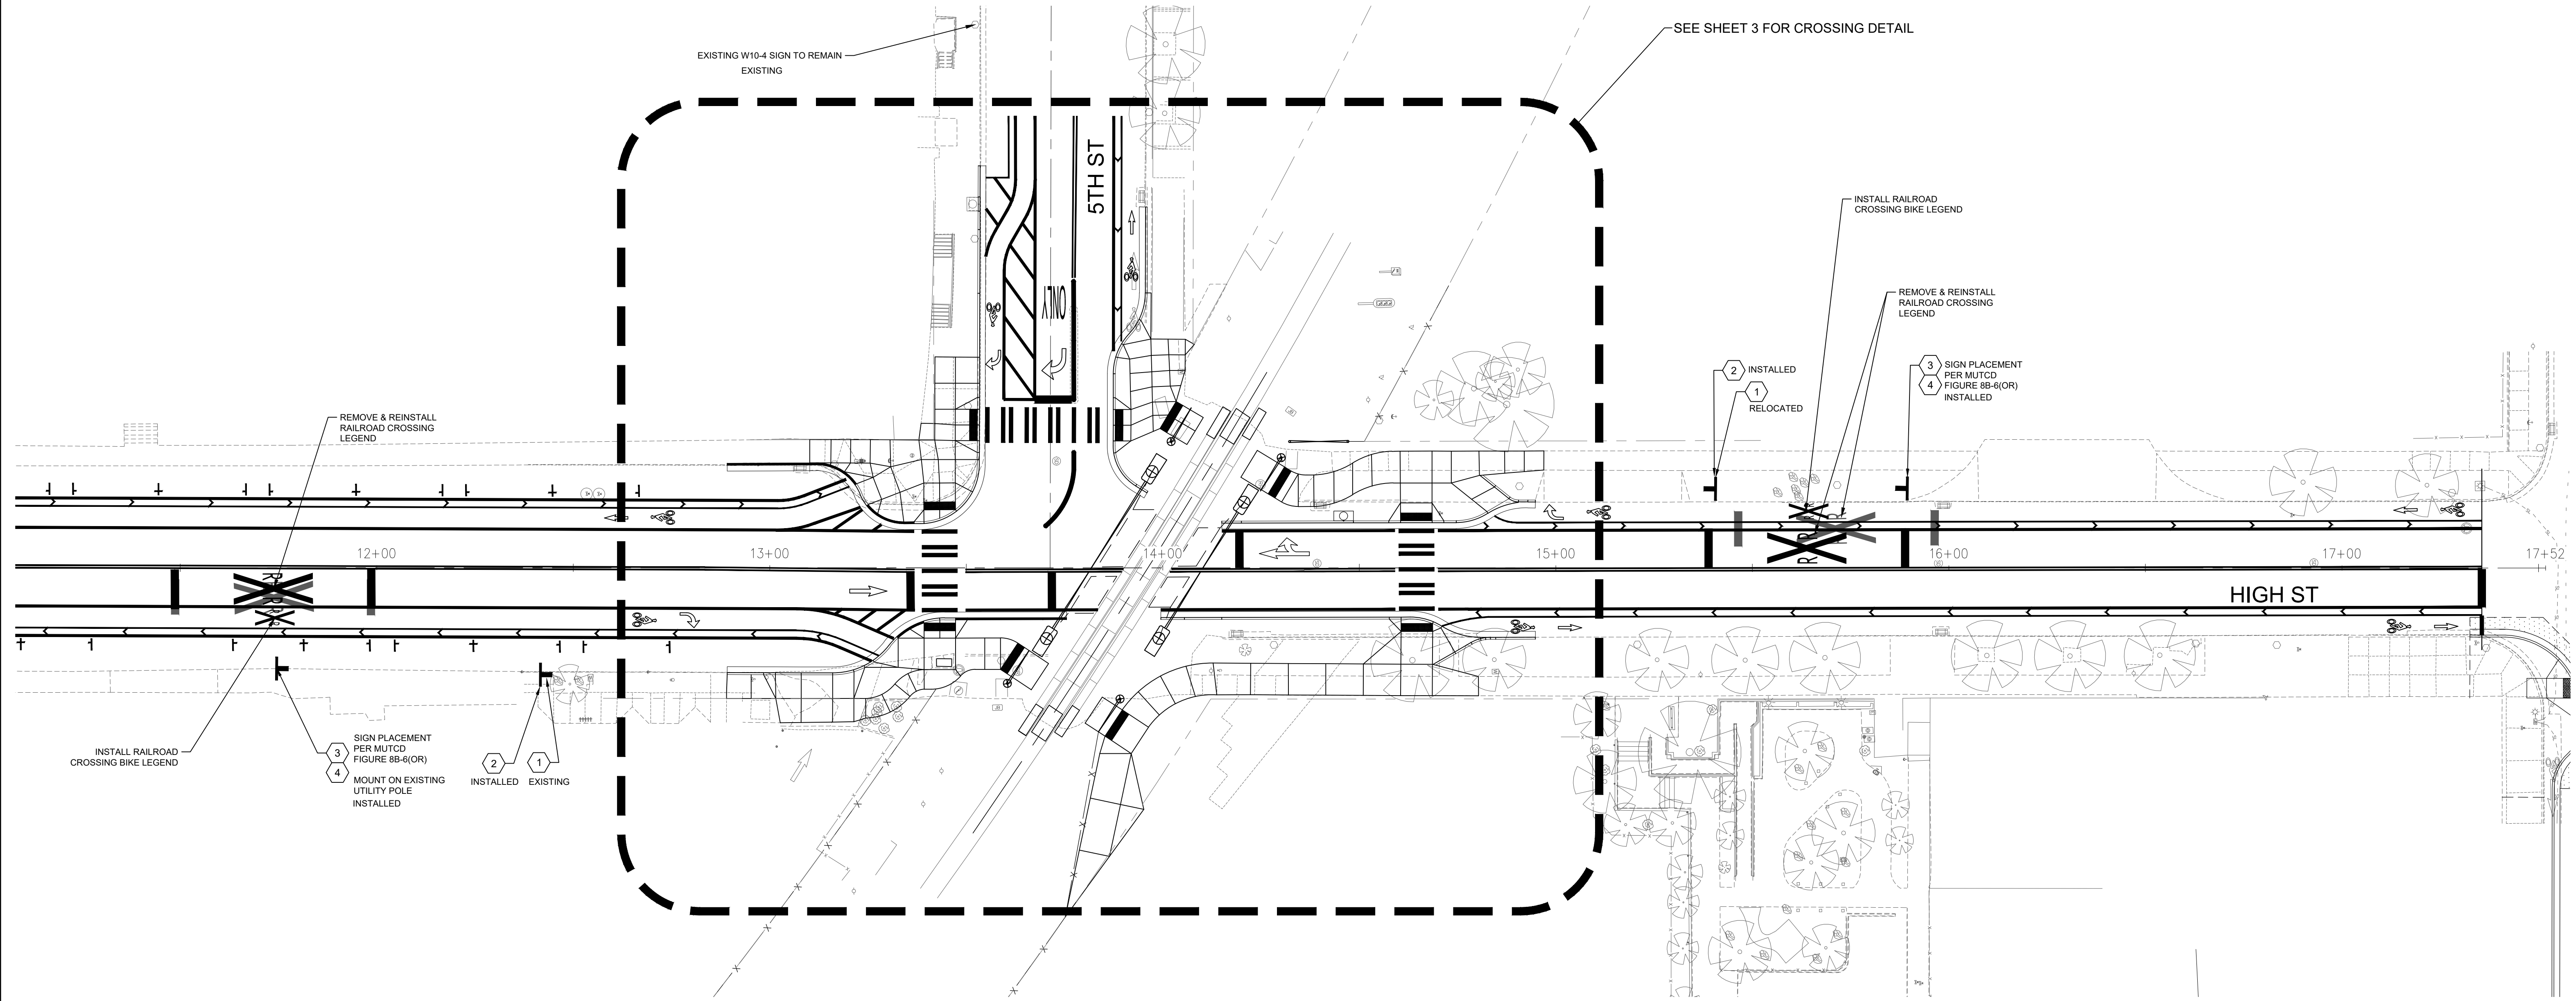

HIGH ST PLAN VIEW - FOUR QUADRANT GATE SYSTEM



SIGN SUMMARY


- 1  W10-1 (36" DIA)
- 2  W10-9P (18"x24")
- 3  W10-5 (30"x30")
- 4  W10-5P (24"x30")




DATE	SCALE	DESIGNED BY	DRAWN BY	CHECKED BY	PROJECT NO.	REV.	DATE	DESCRIPTION
3/10/2020	GRAPHIC	K. MARWITZ	S. SPAHT	J. WILLER	955774			


RAILROAD QUIET ZONES -
HIGH STREET
HIGH ST PLAN VIEW - FOUR
QUADRANT GATE SYSTEM

CITY OF
EUGENE, OREGON
DEPARTMENT OF PUBLIC WORKS
ENGINEERING DIVISION

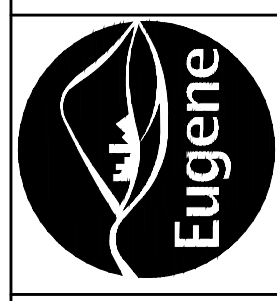

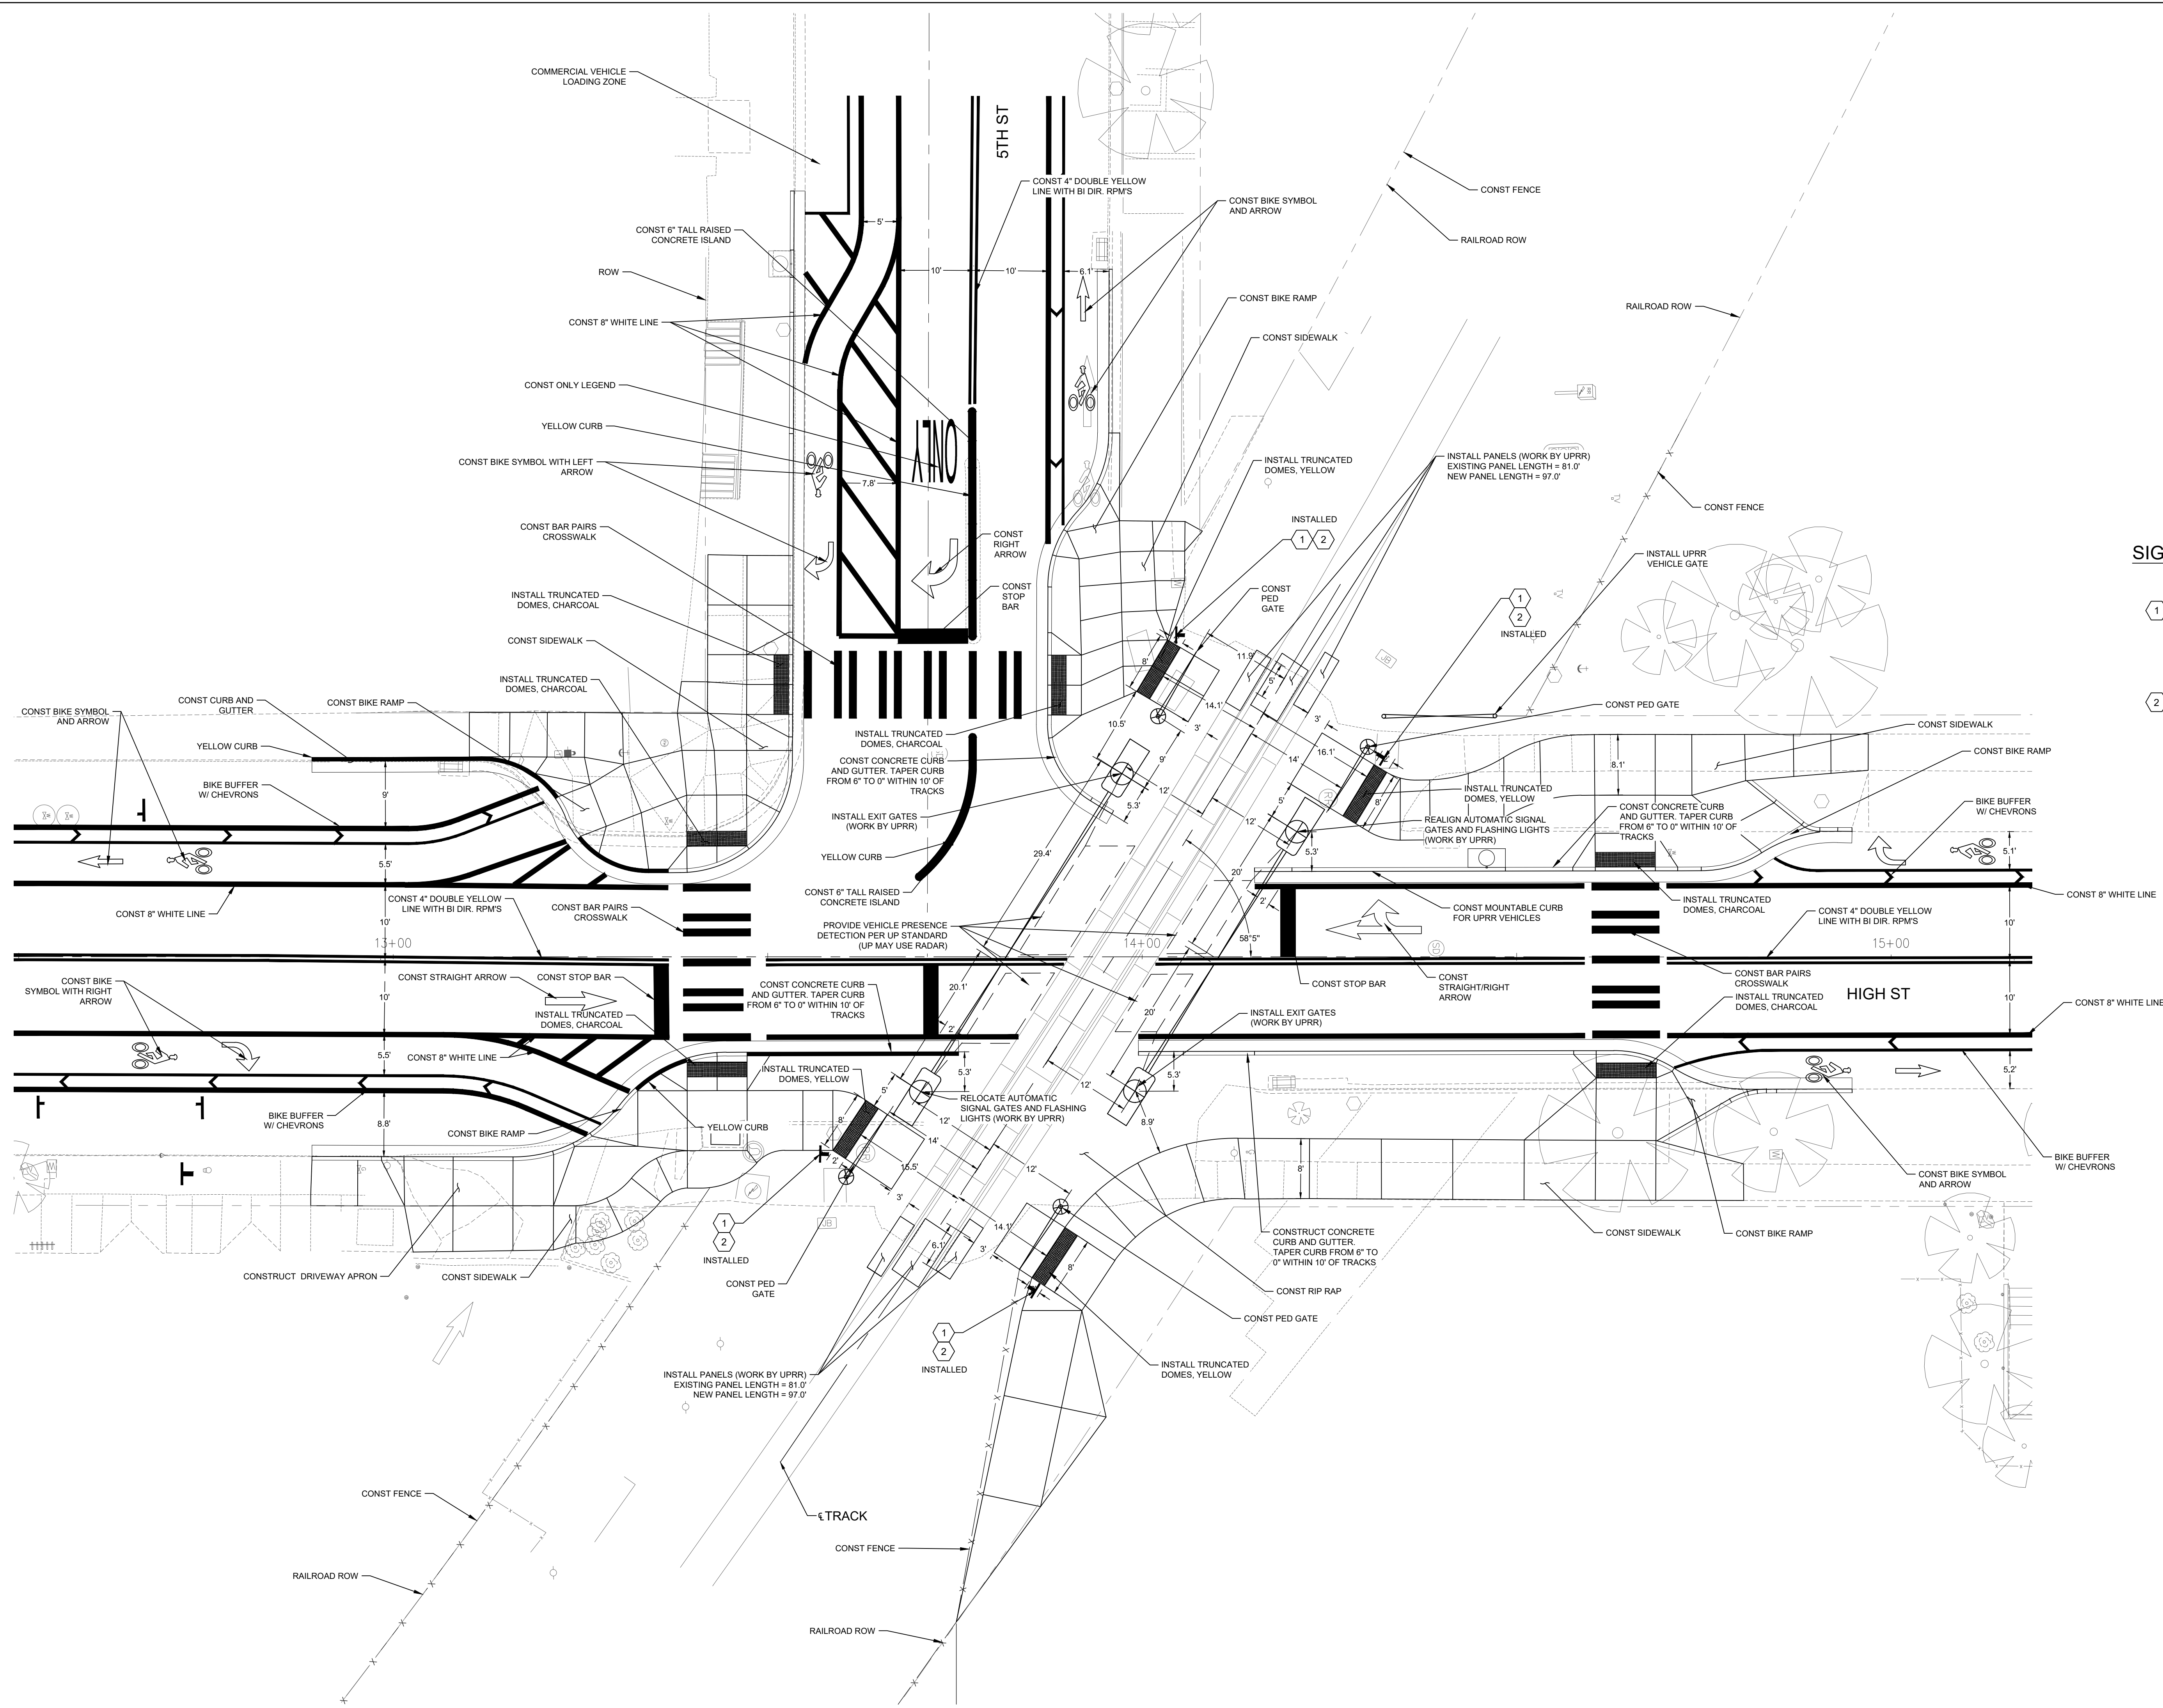

SIGN SUMMARY

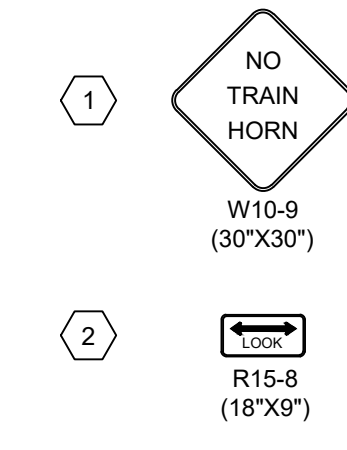

DATE	SCALE	GRAPHIC	DESIGNED BY	DRAWN BY	CHECKED BY	PROJECT NO.	REV.	DATE	DESCRIPTION
3/10/2020			K. MARWITZ	A. FISHER	J. WILLER	955774			

**RAILROAD QUIET ZONES -
HIGH STREET
HIGH ST. CROSSING DETAIL**

CITY OF
EUGENE, OREGON
DEPARTMENT OF PUBLIC WORKS
ENGINEERING DIVISION

