


# JEFFERSON ST - ONE-WAY - SINGLE GATE

US DOT NO. 756-539R  
RRMP 647.76 JEFFERSON ST

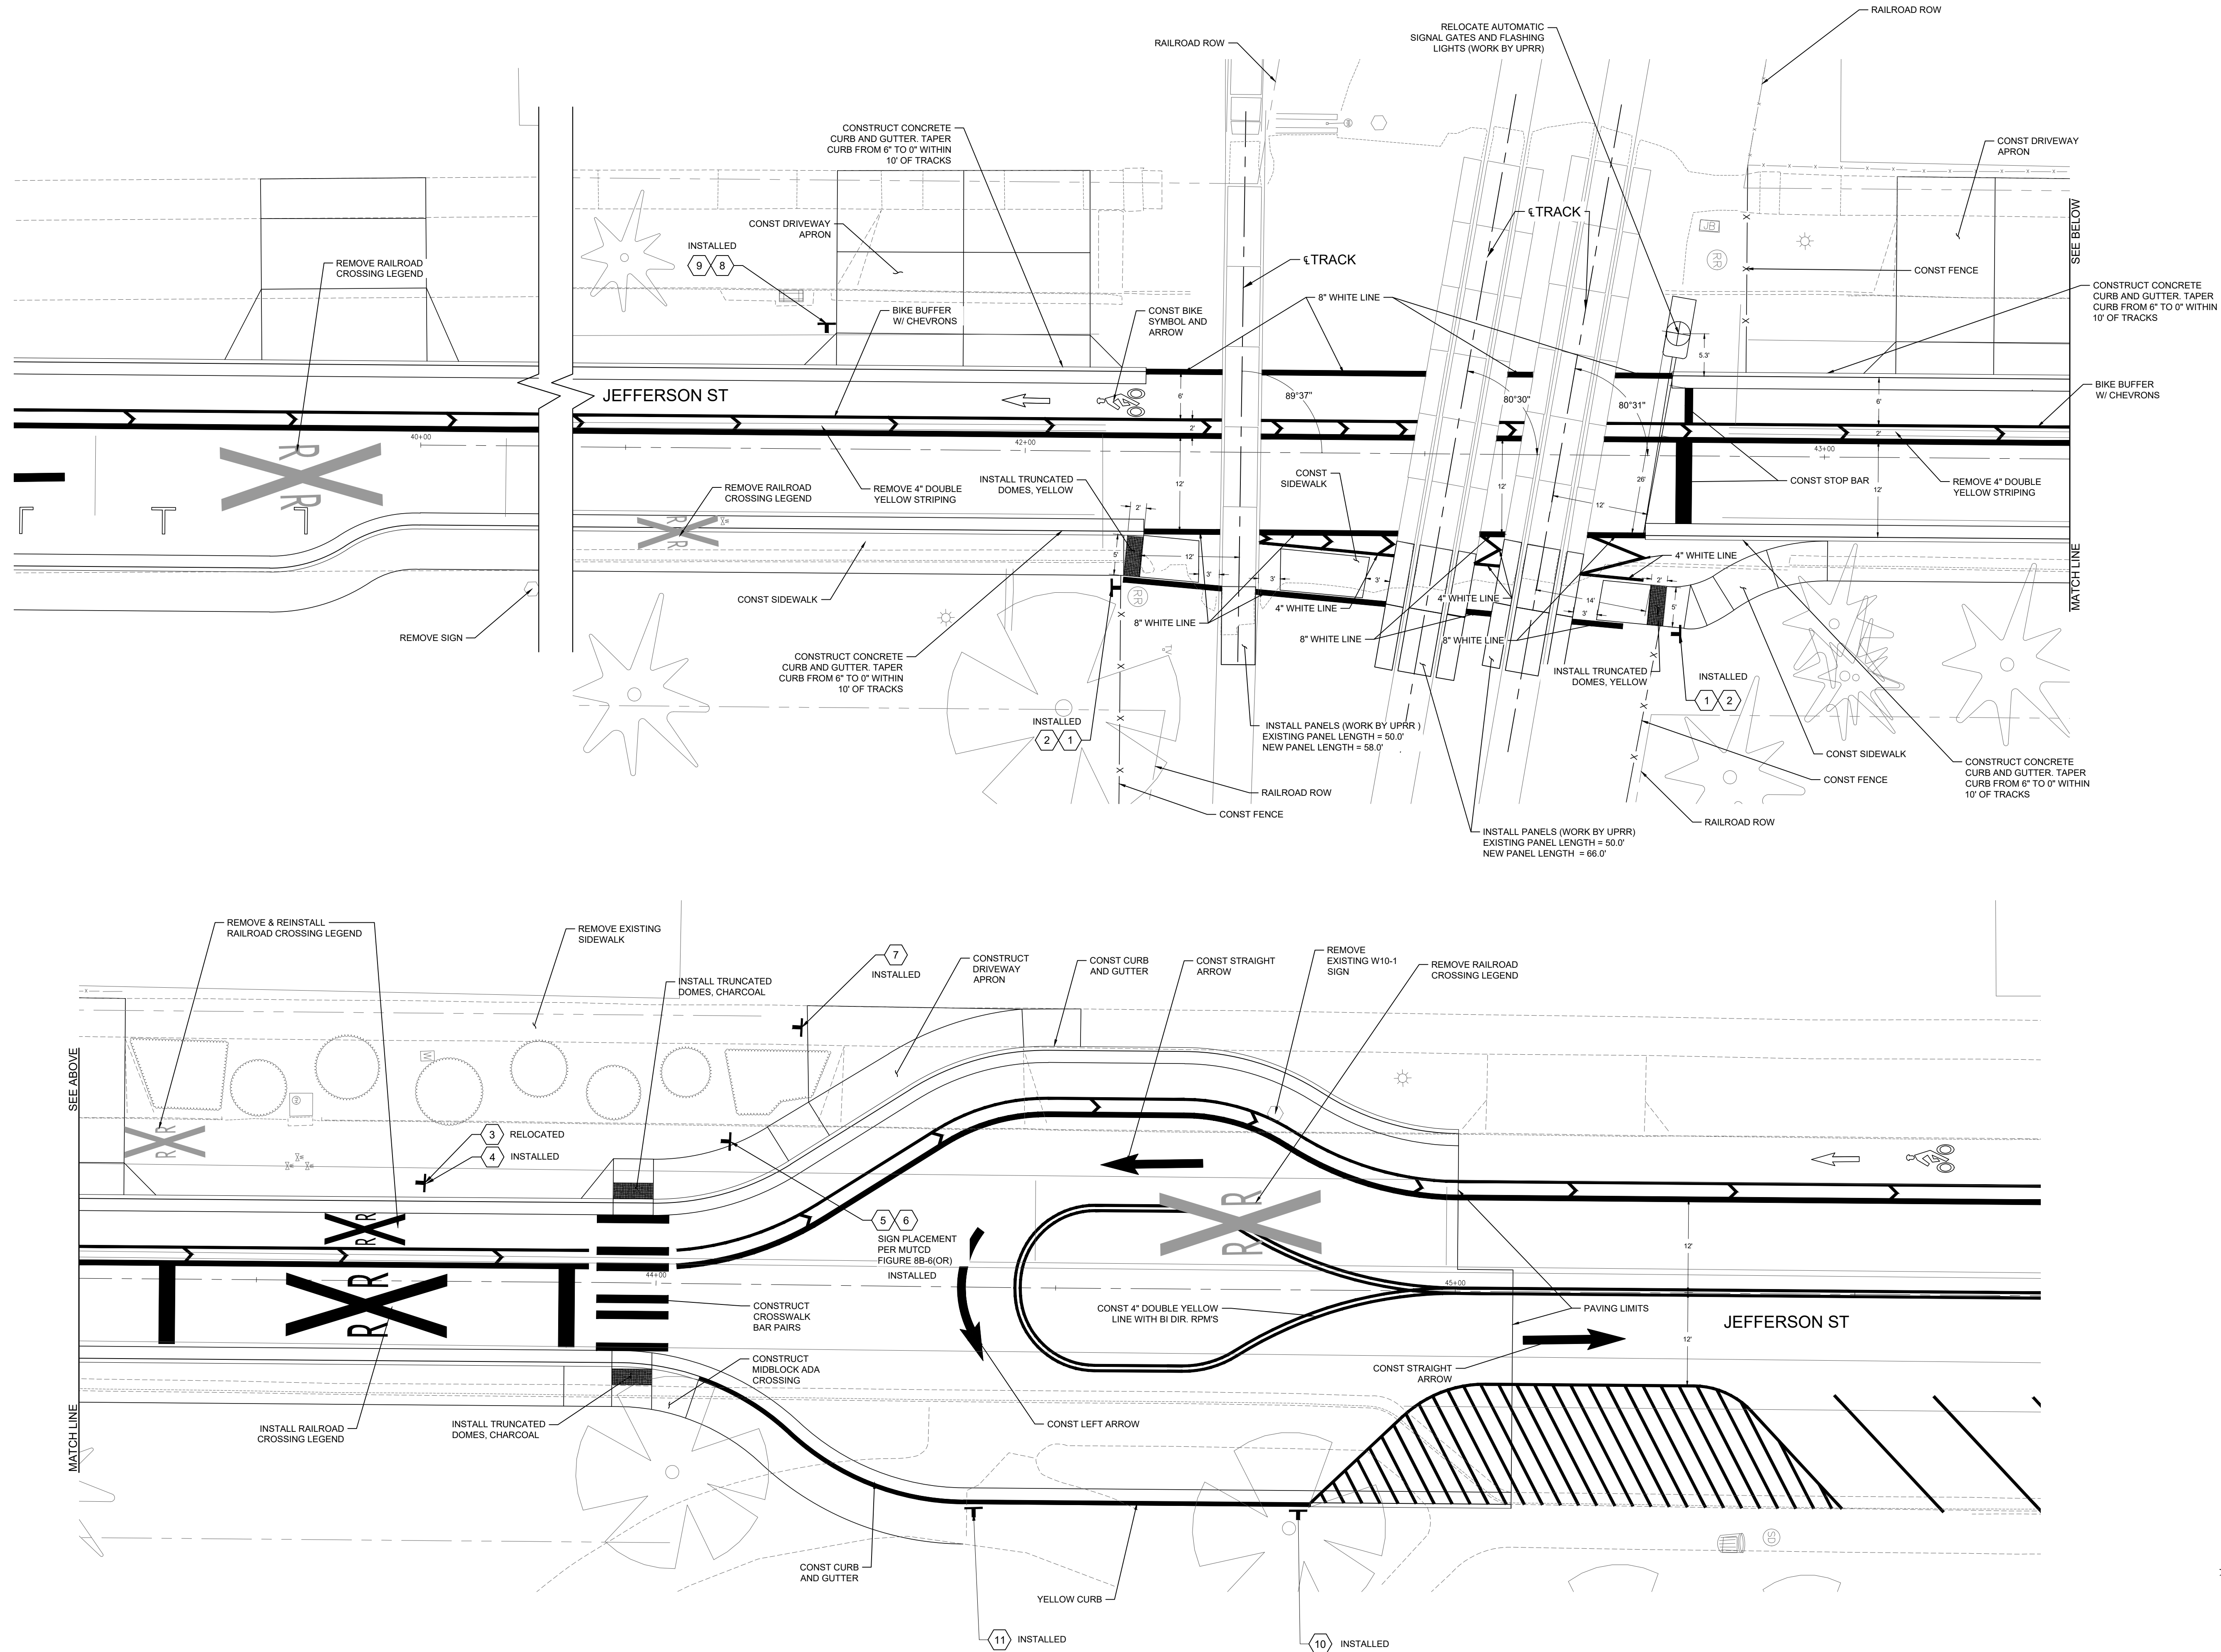

### SIGN SUMMARY

- |    |  |                  |
|----|--|------------------|
| 1  |  | W10-9 (30"x30")  |
| 2  |  | R15-8 (18"x9")   |
| 3  |  | W10-1 (36" DIA)  |
| 4  |  | W10-9P (18"x24") |
| 5  |  | W10-5 (30"x30")  |
| 6  |  | W10-5P (24"x30") |
| 7  |  | R9-9 (24"x12")   |
| 8  |  | ER3-12 (24"x30") |
| 9  |  | R3-2 (24"x24")   |
| 10 |  | ER7-2 (24"x30")  |
| 11 |  | ER7-2 (24"x30")  |

REGISTERED PROFESSIONAL ENGINEER  
75108PE  
**DRAFT**  
KATIE J. MARWITZ  
EXPIRES: 12/31/20

DATE	SCALE	GRAPHIC	DESIGNED BY	DRAWN BY	CHECKED BY	PROJECT NO.	REV.	DATE	DESCRIPTION	BY
3/11/2020			K. MARWITZ	A. FISHER	J. WILLER	955774				

RAILROAD QUIET ZONE - JEFFERSON STREET  
JEFFERSON ST - ONE-WAY - SINGLE GATE

CITY OF EUGENE, OREGON  
DEPARTMENT OF PUBLIC WORKS  
ENGINEERING DIVISION

