



# LINCOLN ST PLAN VIEW - FOUR QUADRANT GATE SYSTEM

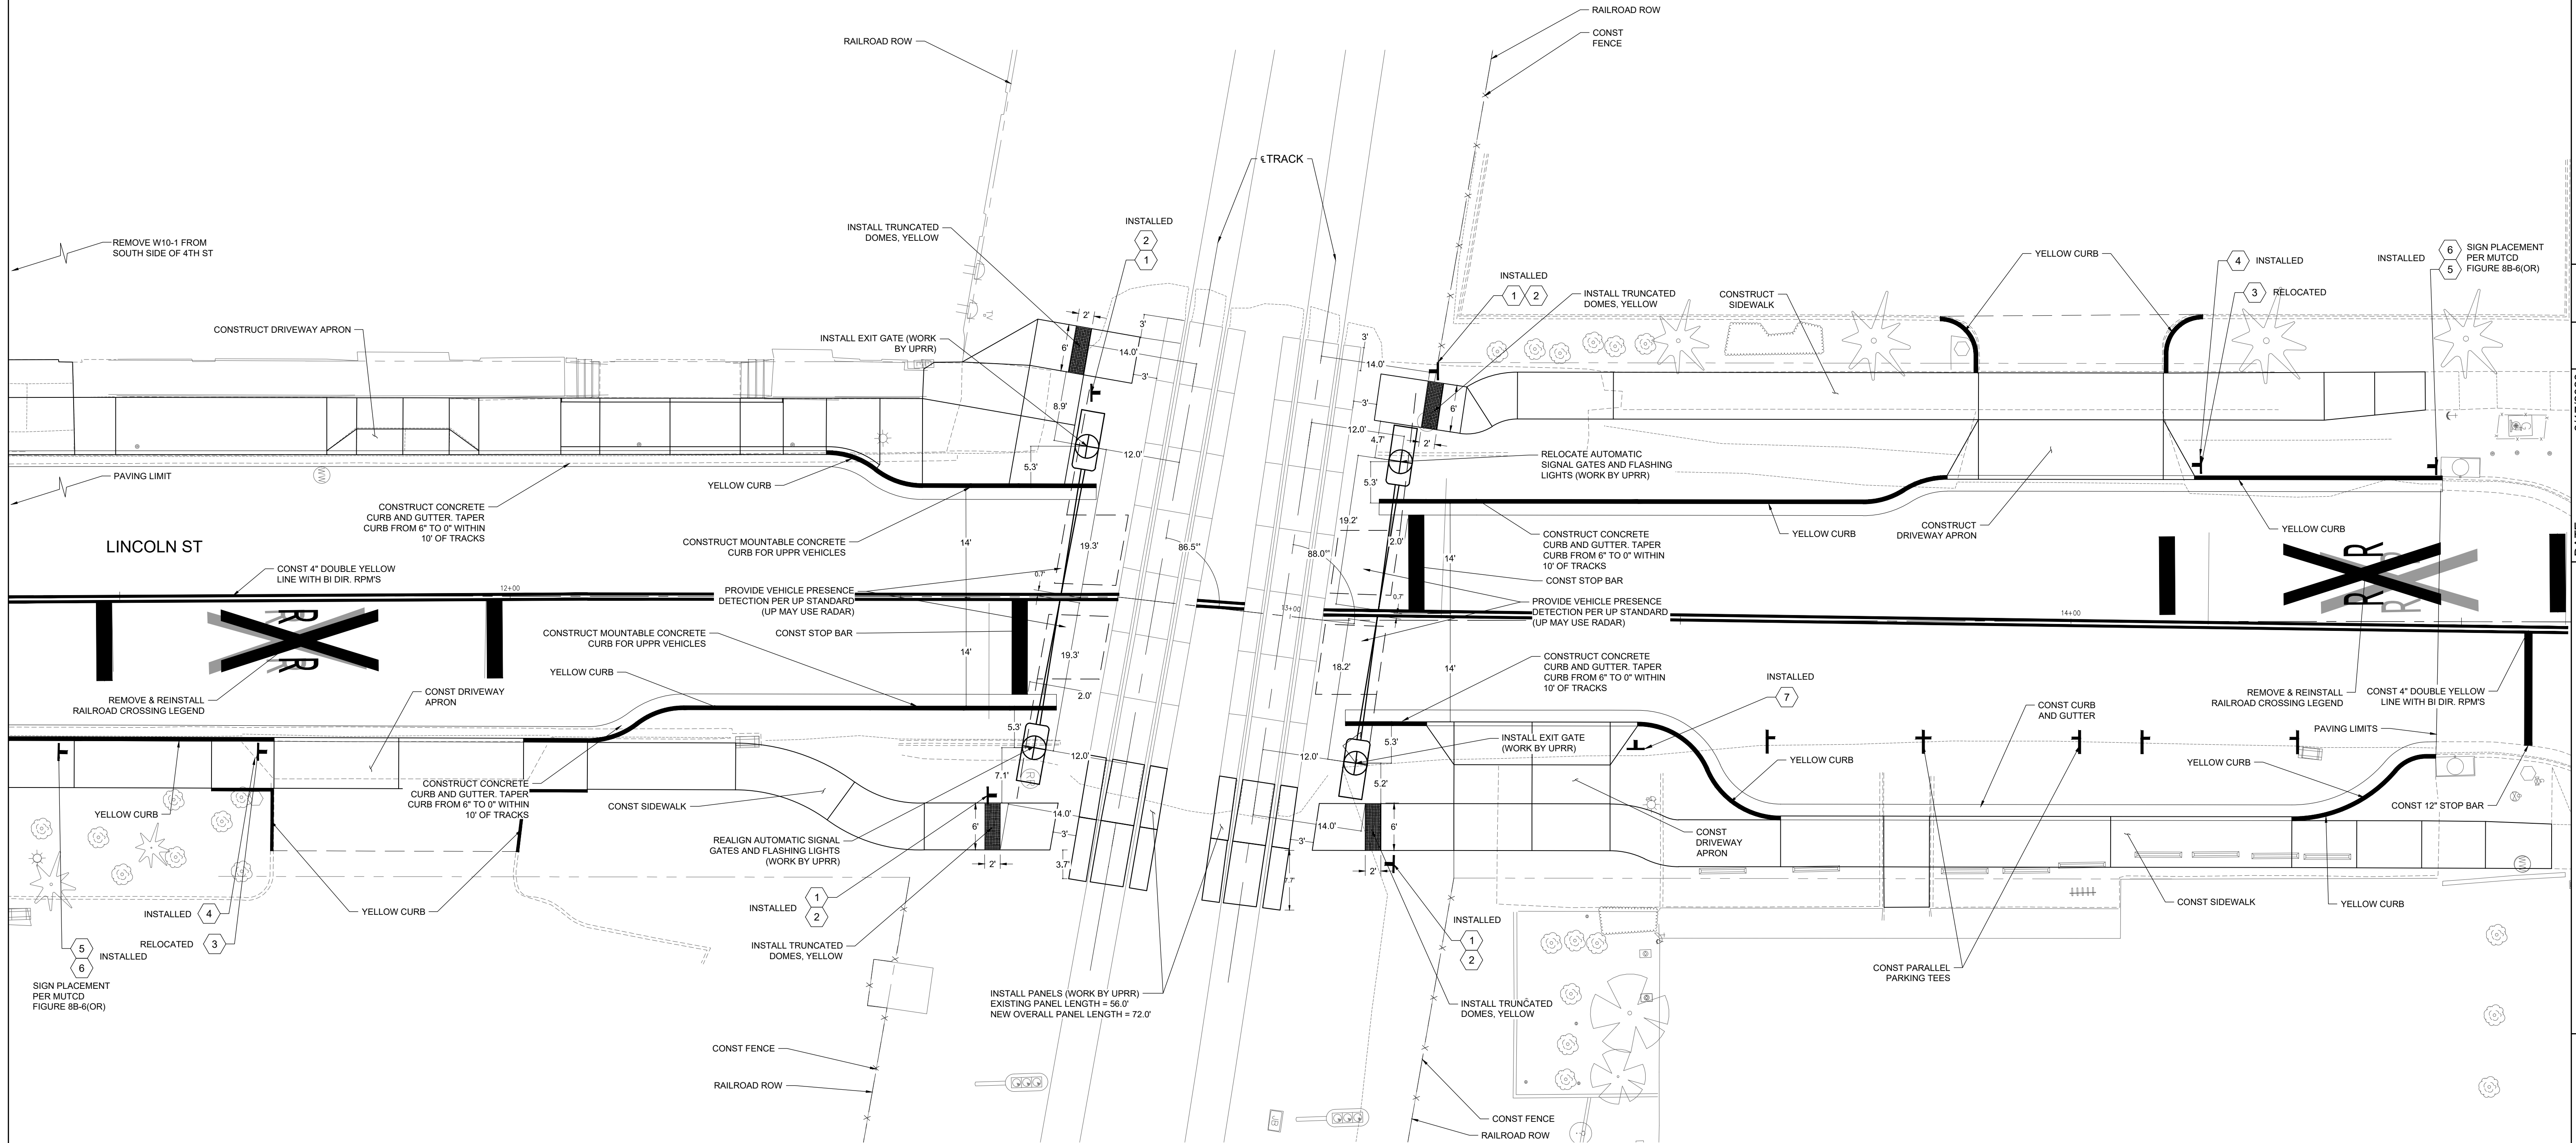

### SIGN SUMMARY

- |   |  |                  |   |  |                 |
|---|--|------------------|---|--|-----------------|
| 1 |  | W10-9 (30'x30')  | 5 |  | W10-5 (30'x30') |
| 2 |  | R15-8 (18'x9')   | 6 |  | ER3-12 (-'X-')  |
| 3 |  | W10-1 (36" DIA)  | 7 |  | ER3-12 (-'X-')  |
| 4 |  | W10-9P (18'x24') |   |  |                 |

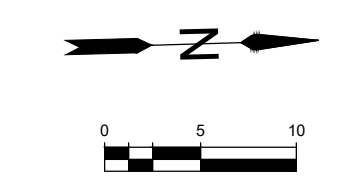

DATE	8/17/2020	SCALE	GRAPHIC
DESIGNED BY	K. MARWITZ	DRAWN BY	A. FISHER
CHECKED BY	J. WILLER	PROJECT NO.	955774
REV.		DESCRIPTION	
DATE		BY	

RAILROAD QUIET ZONE -  
 LINCOLN STREET  
 LINCOLN ST PLAN VIEW - FOUR  
 QUADRANT GATE SYSTEM

CITY OF  
 EUGENE, OREGON  
 DEPARTMENT OF PUBLIC WORKS  
 ENGINEERING DIVISION

