


# PEARL ST PLAN VIEW - FOUR QUADRANT GATE SYSTEM

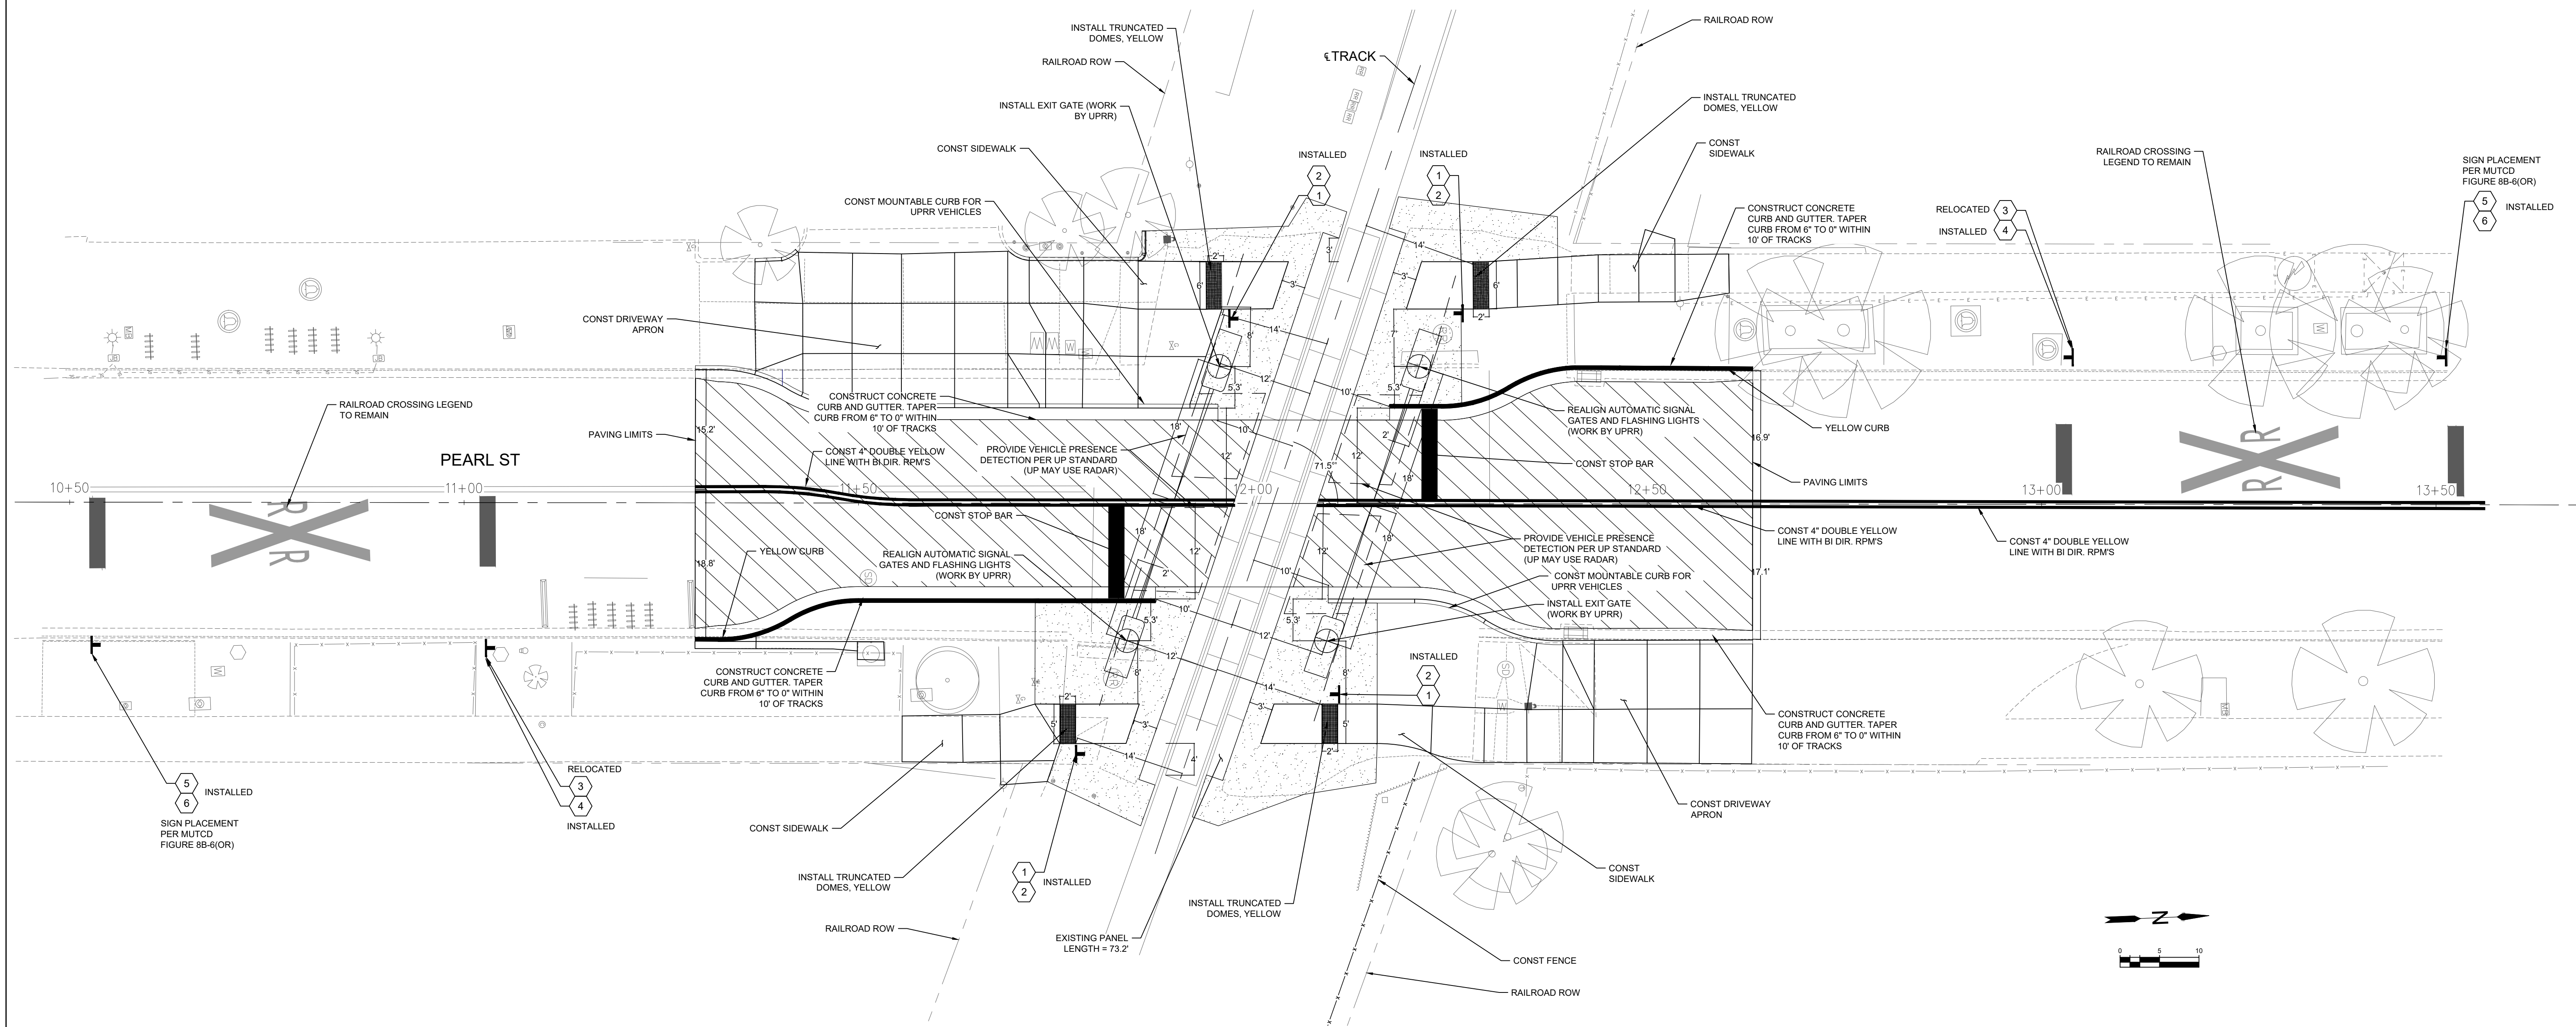

**SIGN SUMMARY**

1	NO TRAIN HORN W10-9 (30"X30")	5	LOW GROUND CLEARANCE W10-5P (24"X30")
2	R15-8 (18"X9")	6	NO TRAIN HORN W10-9P (18"X24")
3	RR CROSSING W10-1 (36" DIA)		

DATE	12/30/2019	SCALE	GRAPHIC
DESIGNED BY	K. MARWITZ	DRAWN BY	S. SPAHT
CHECKED BY	J. WILLER	PROJECT NO.	955774
REV.		DATE	
DESCRIPTION	RAILROAD QUIET ZONES - PEARL STREET PEARL ST PLAN VIEW - FOUR QUADRANT GATE SYSTEM		
BY	CITY OF EUGENE, OREGON DEPARTMENT OF PUBLIC WORKS ENGINEERING DIVISION		

